



# 1.1 项目背景

# 一、项目概括

## □ 地理位置


1.3km

## □ 研究内容

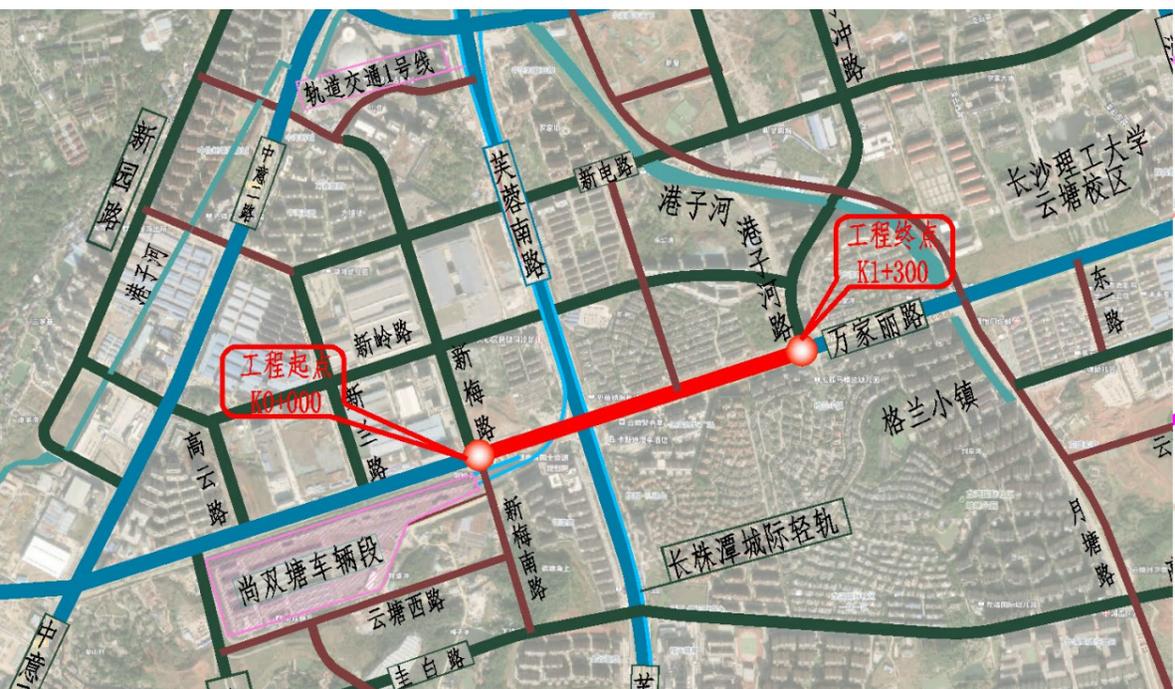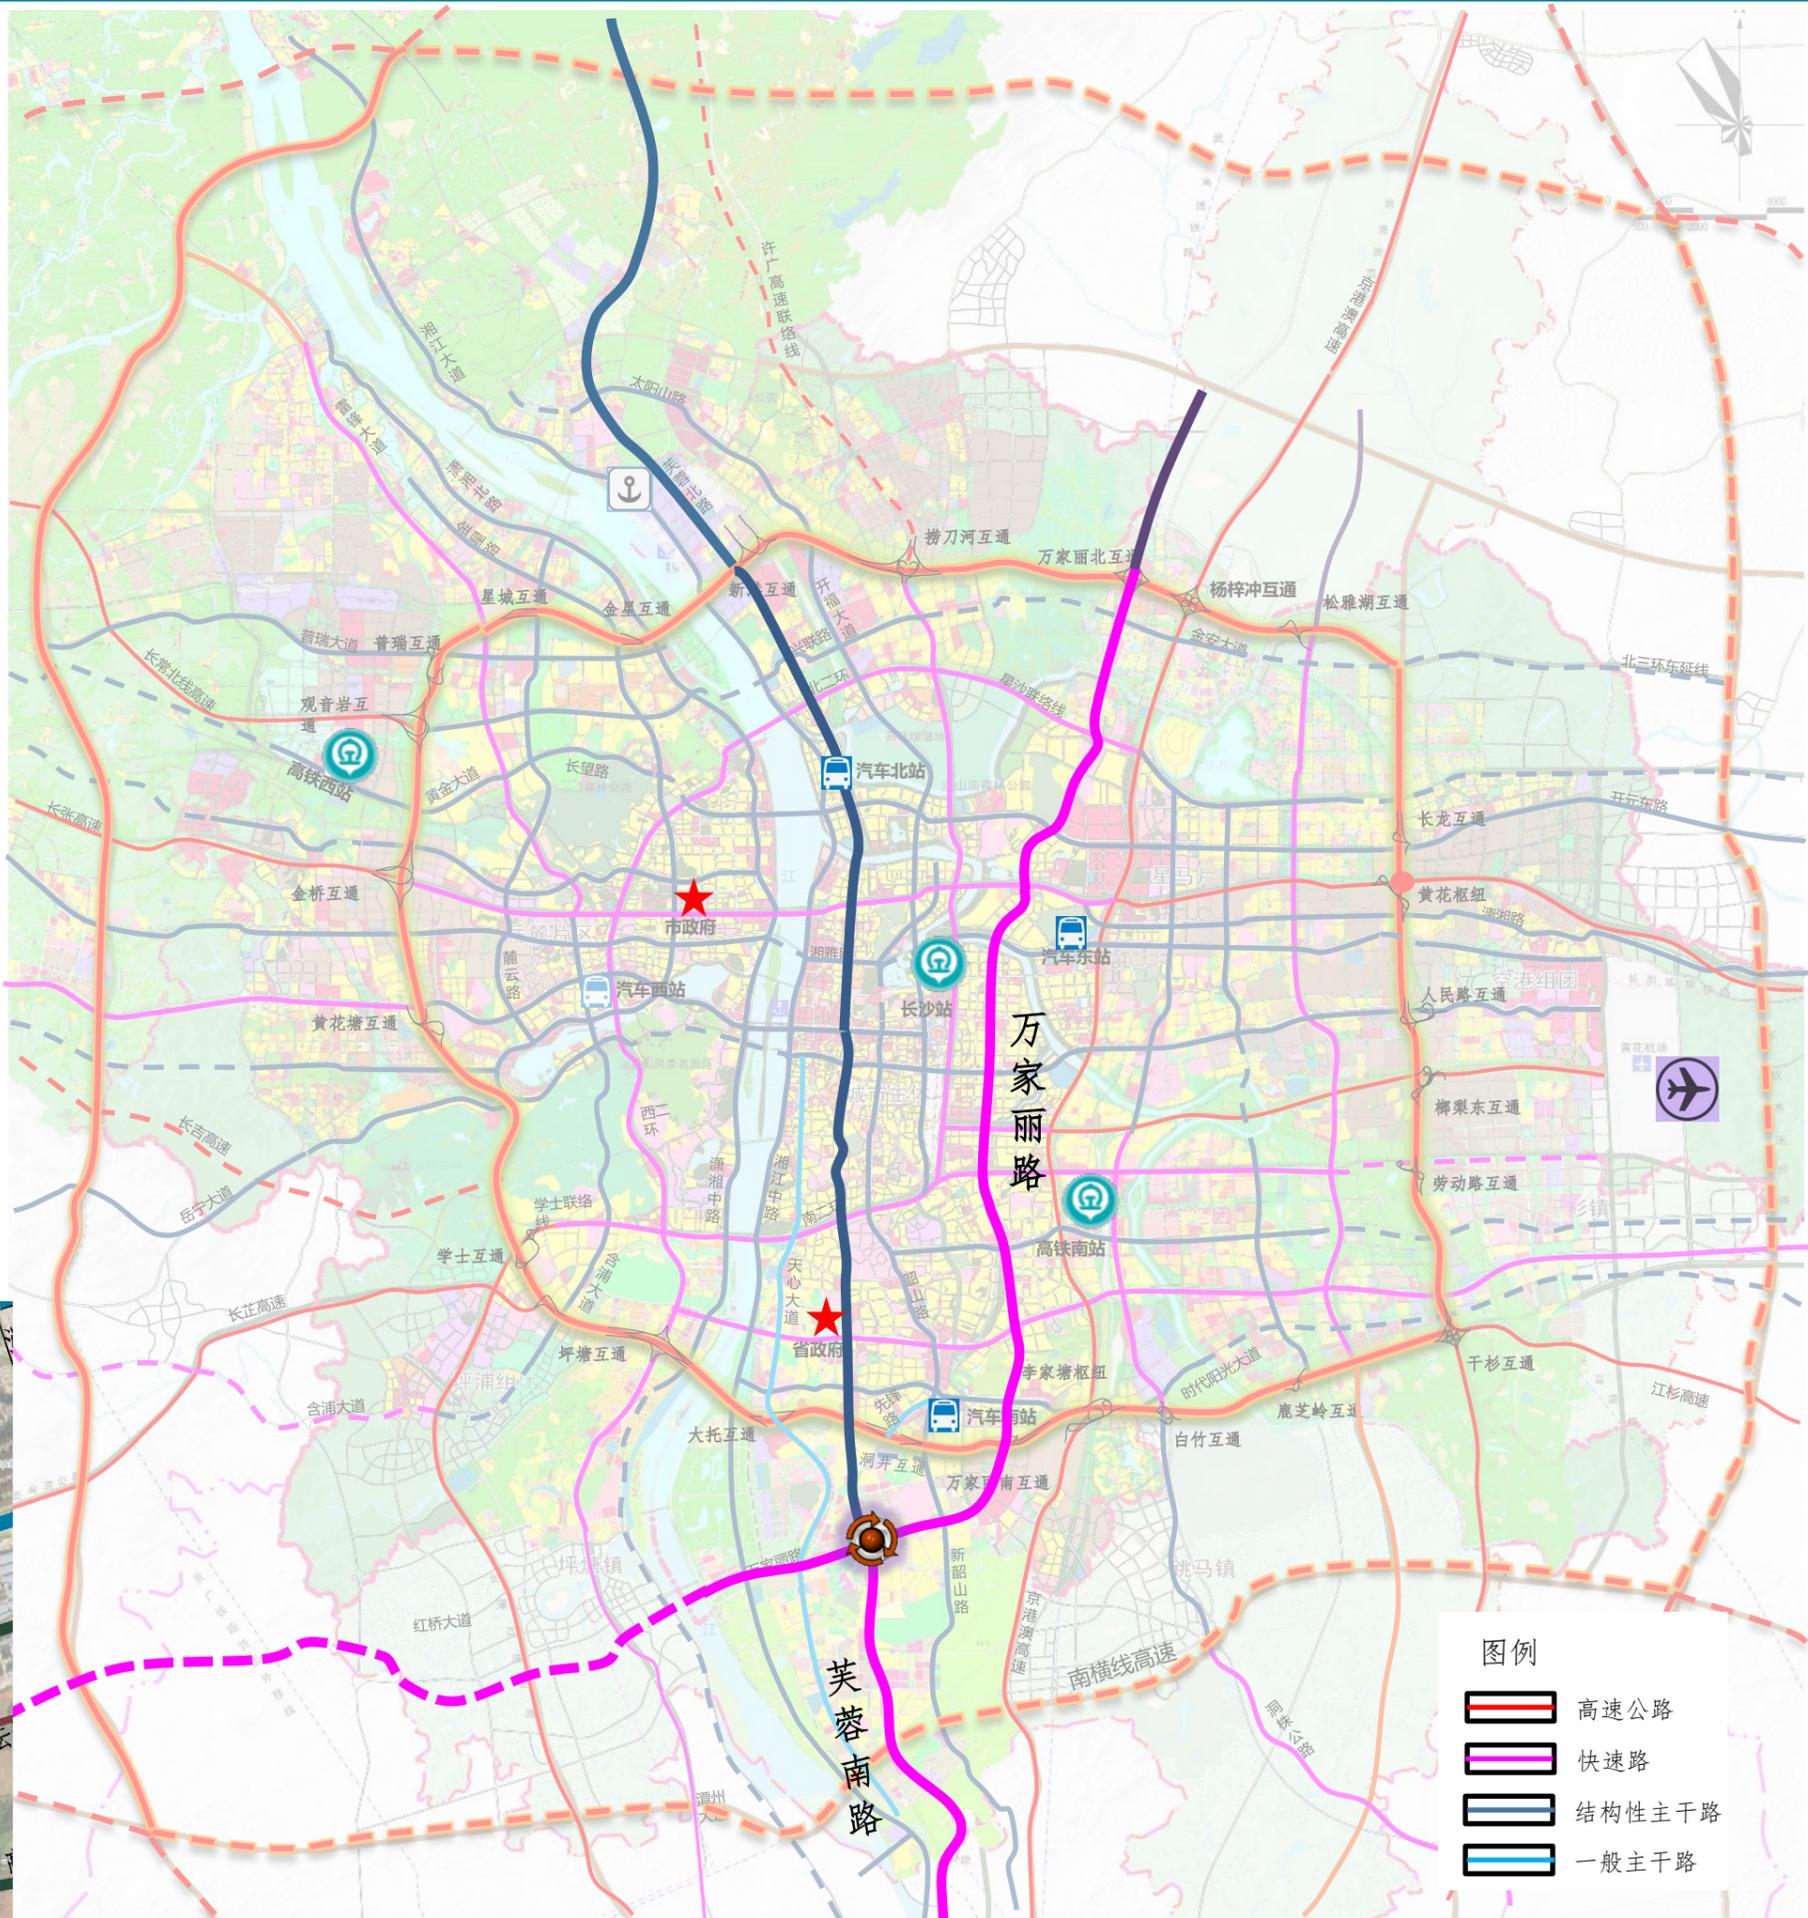

## □ 隧道工程平面

224m	284m	709m	K0+073	K0+782	201m
		K0+317~	K0+370	1	16#~18#
	1			80km/h	53
		4.8		11.6	

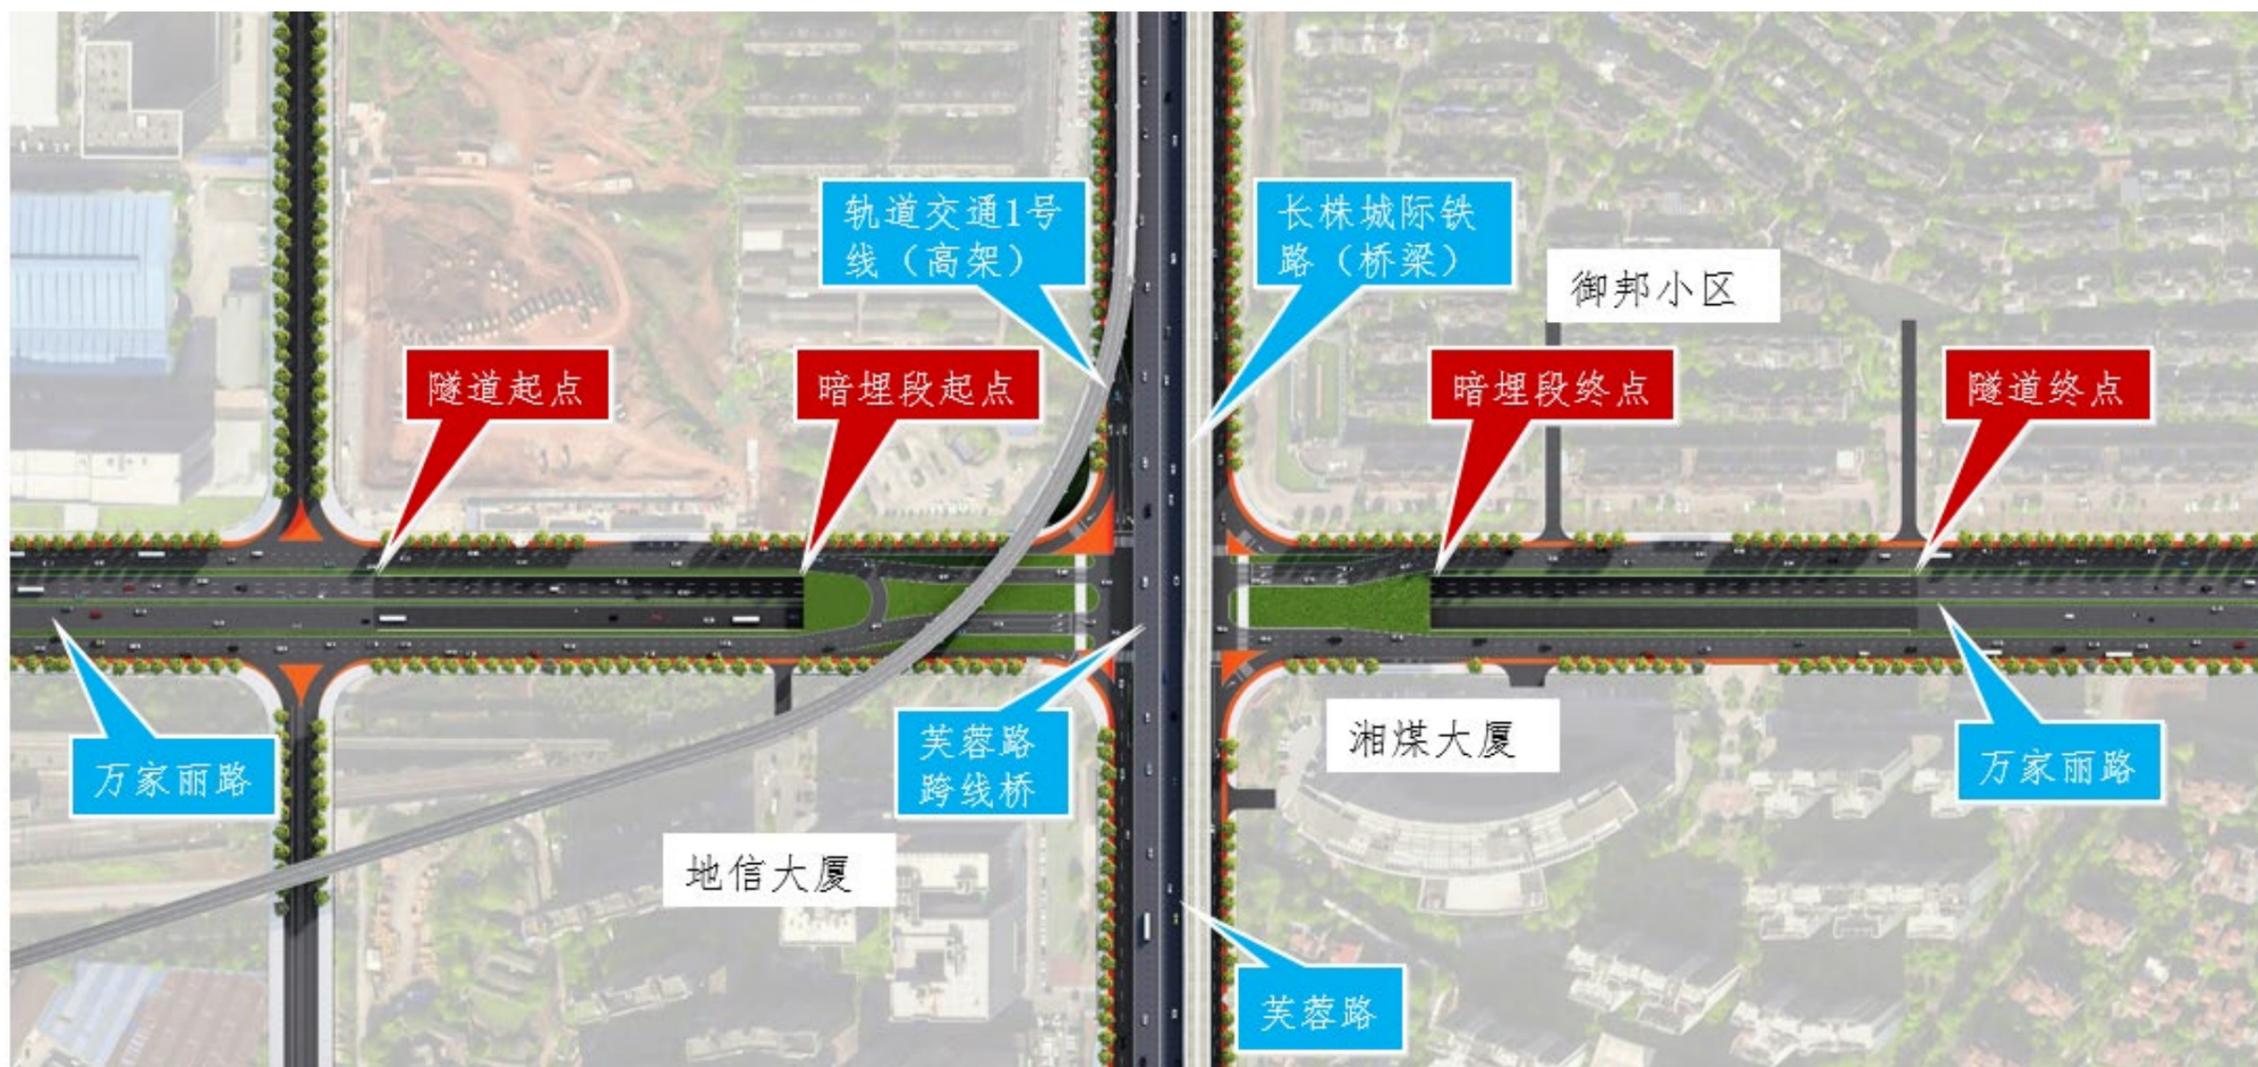

□ 交叉口设计

3



